



Profile Detail 3m Steel Woodgrain Wall Cladding Panel

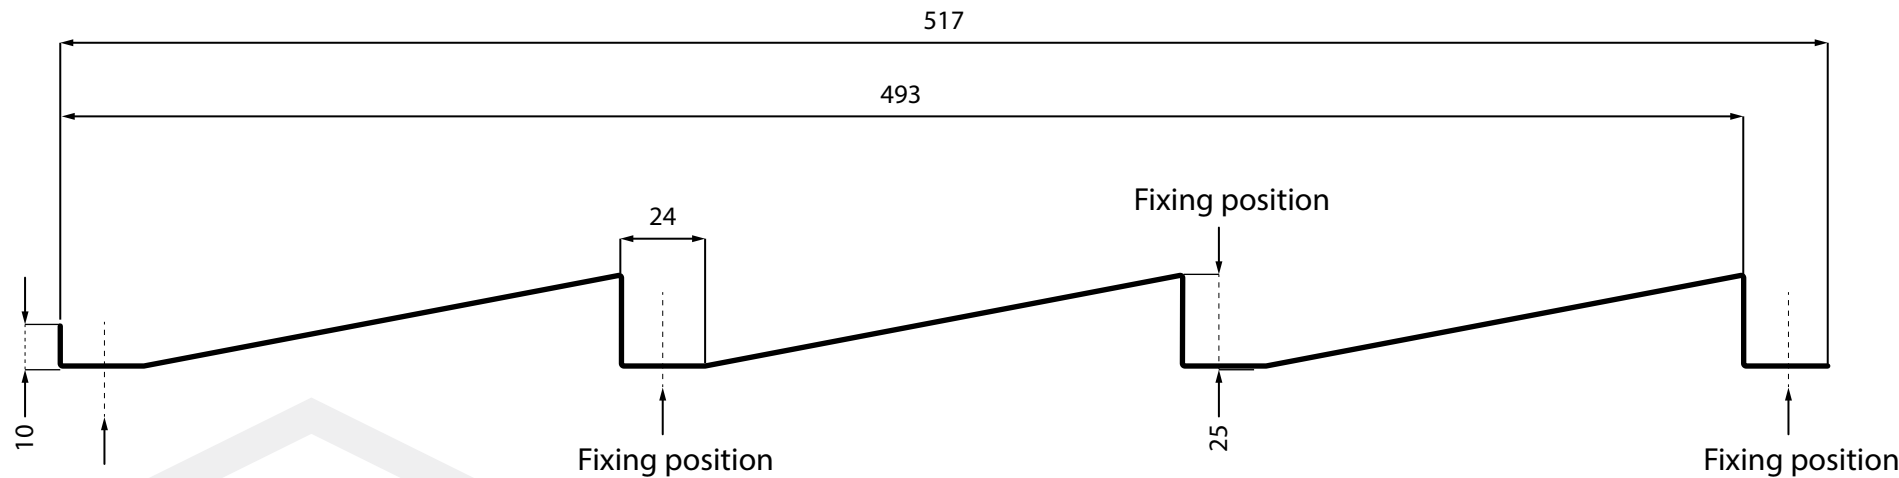

Total width	517
Cover width	493
Profile height	25

Lapping:

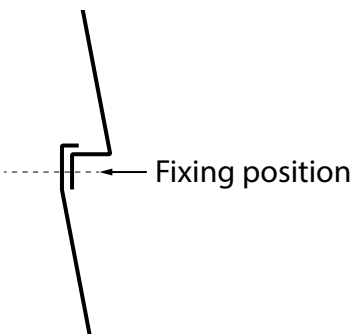

Tel: +44 (0)1934 641446
sales@briarwoodproducts.co.uk
www.briarwoodproducts.co.uk

